


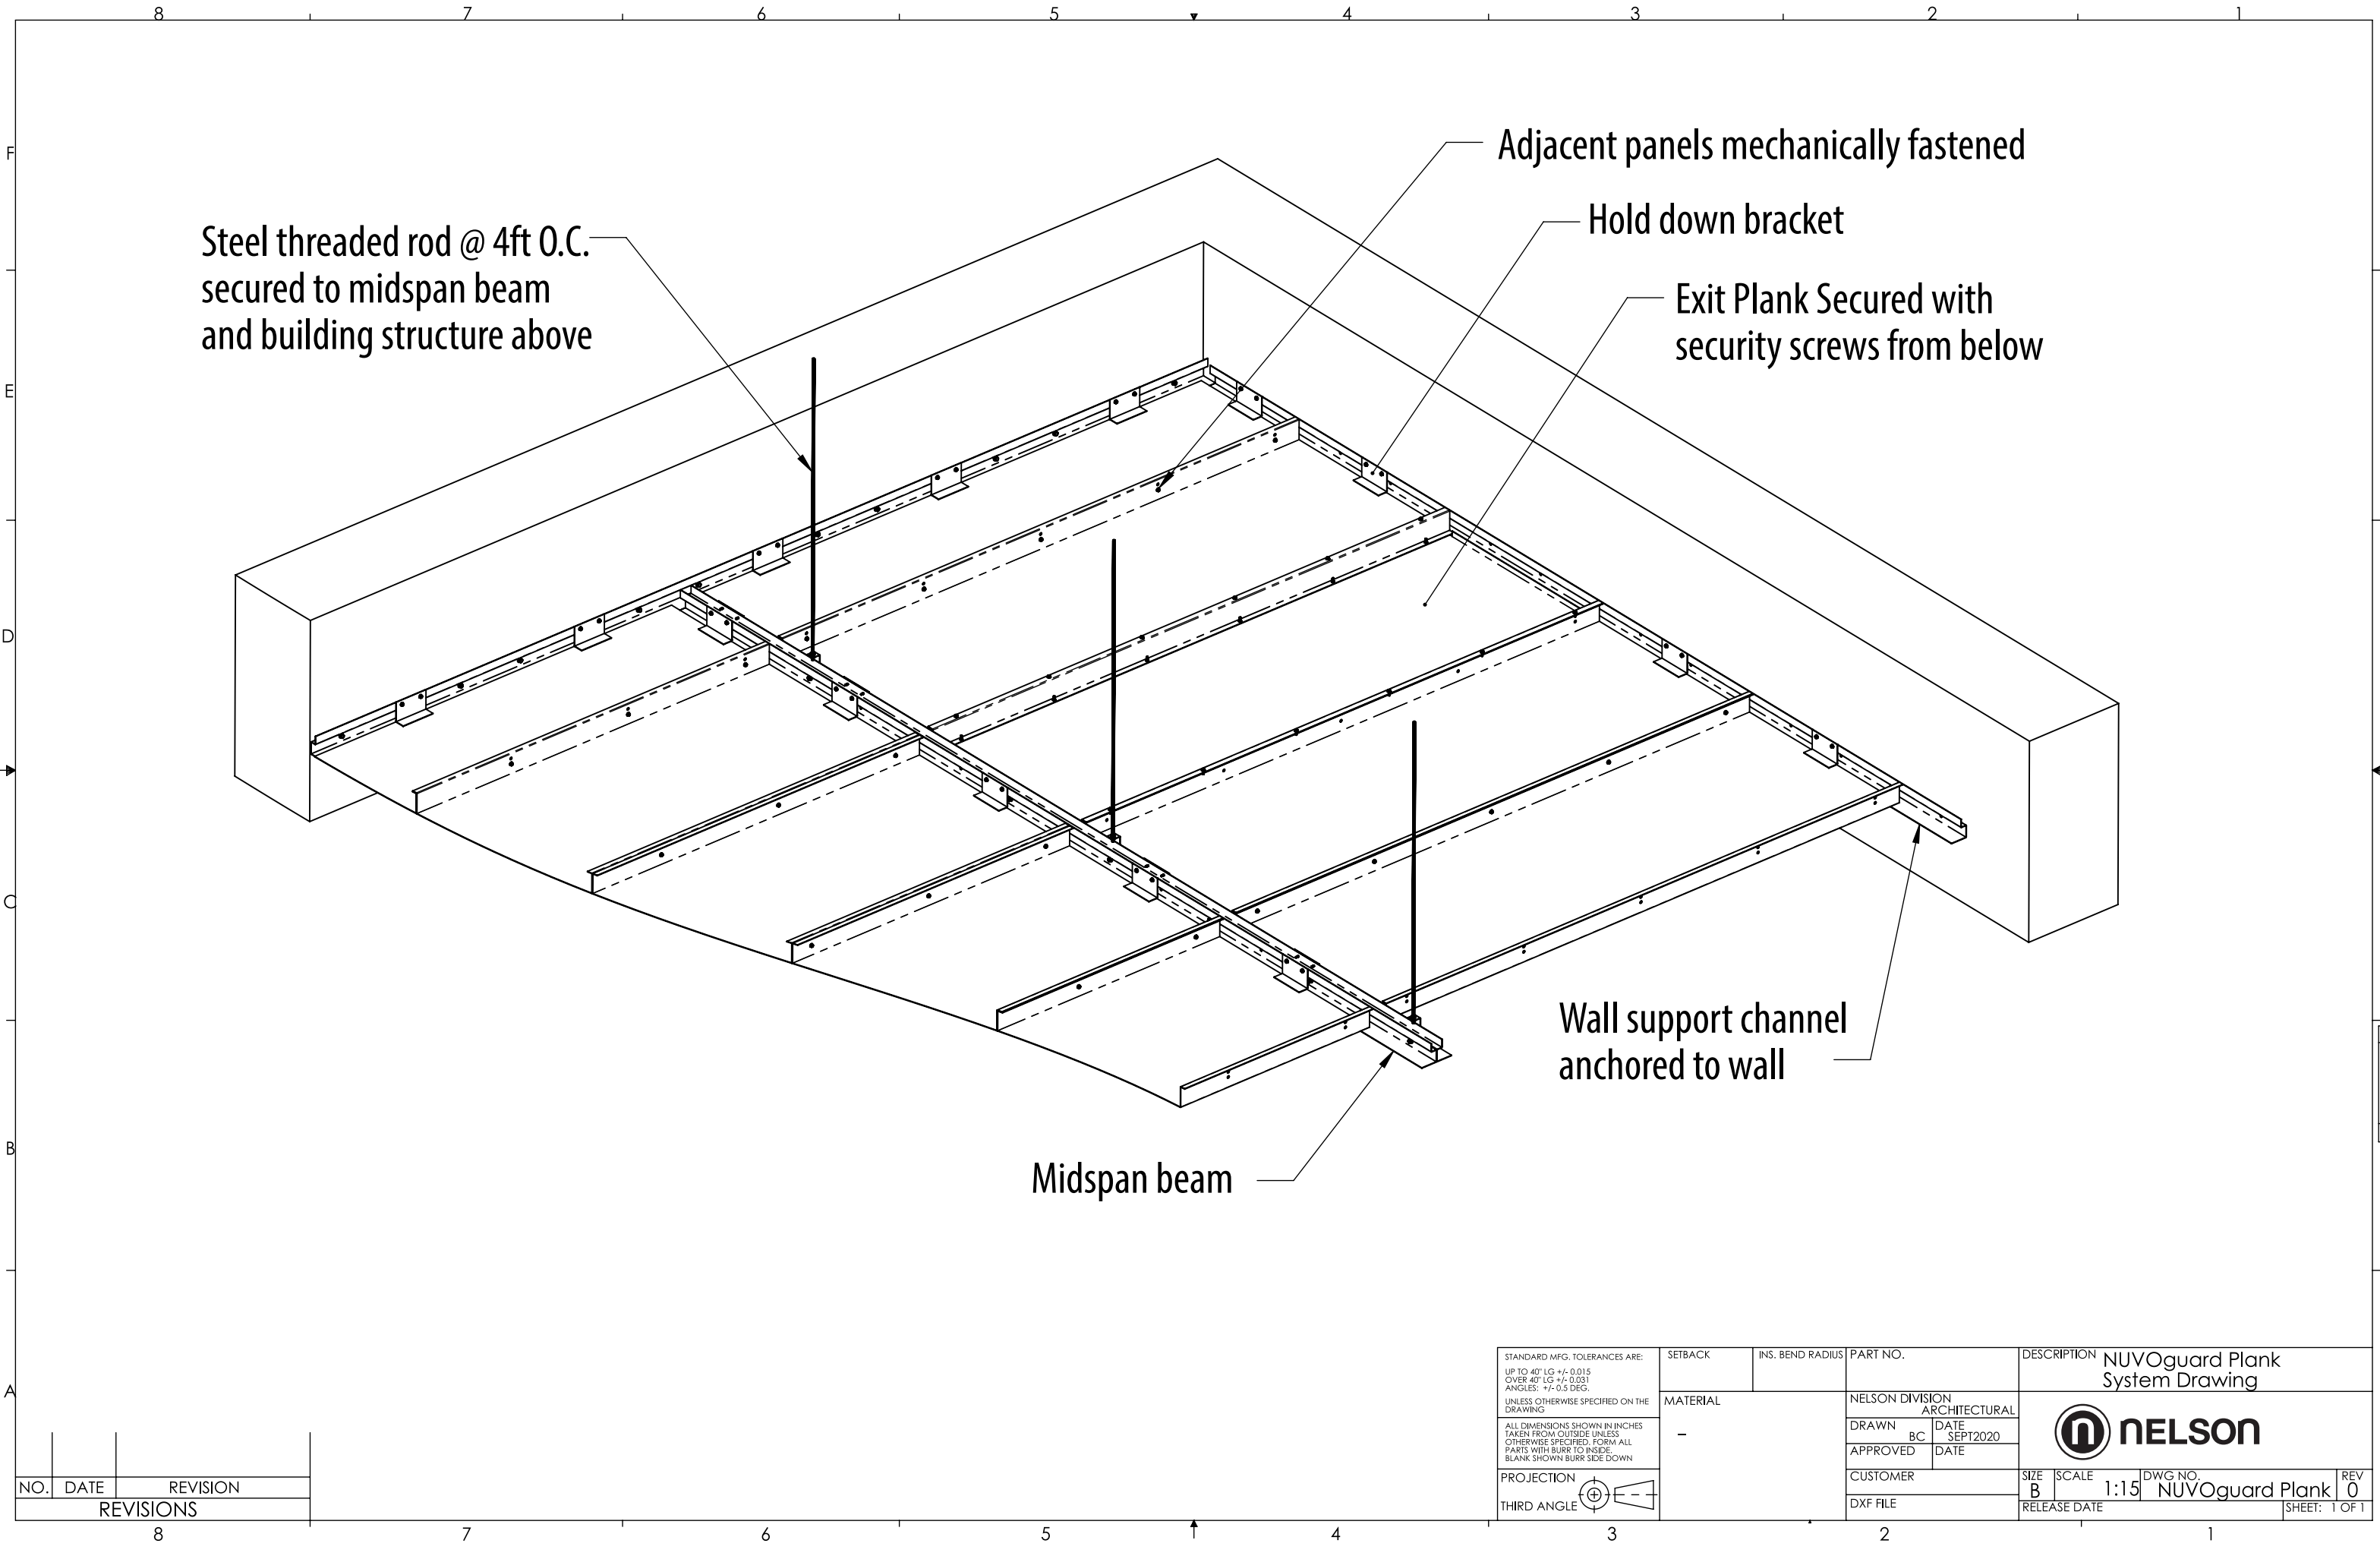

Steel threaded rod @ 4ft O.C.
secured to midspan beam
and building structure above

Adjacent panels mechanically fastened

Hold down bracket

Exit Plank Secured with
security screws from below

Wall support channel
anchored to wall

Midspan beam

NO.	DATE	REVISION
REVISIONS		

STANDARD MFG. TOLERANCES ARE: UP TO 40' LG +/- 0.015 OVER 40' LG +/- 0.031 ANGLES: +/- 0.5 DEG. UNLESS OTHERWISE SPECIFIED ON THE DRAWING ALL DIMENSIONS SHOWN IN INCHES TAKEN FROM OUTSIDE UNLESS OTHERWISE SPECIFIED. FORM ALL PARTS WITH BURR TO INSIDE. BLANK SHOWN BURR SIDE DOWN	SETBACK	INS. BEND RADIUS	PART NO.	DESCRIPTION NUVOguard Plank System Drawing					
	MATERIAL -	NELSON DIVISION ARCHITECTURAL			SIZE B		SCALE 1:15	DWG NO. NUVOguard Plank	REV 0
		DRAWN	DATE						
		APPROVED	DATE						
PROJECTION THIRD ANGLE	CUSTOMER		DXF FILE	RELEASE DATE	SHEET: 1 OF 1				